

July 27, 2010

ADDENDUM NO. 1

**KATY CREEK RANCH, SECTION SIX
BACK LOT RETAINING WALL
WITHIN
HARRIS-FT. BEND COUNTIES M.U.D. NO. 5
FORT BEND COUNTY, TEXAS
VEI Project No. : 12503-006-2-UTL (c&e)**

Notice to Bidders for the bid on the above referenced project:

Please note that Sheet 9C-Structural Sections incorrectly indicated the use of a 6-inch perforated pipe along the length of the retaining walls. Attached are the correct Plan View and Structural Sections, which indicate the usage of weep holes. Also, the correct sheets can be viewed on the Van De Wiele & Vogler, Inc. website at www.vandewiele-eng.com/.

No provisions are needed in this bid for the pavement and subgrade indicated on the Wall Section with Traffic Surcharge detail nor for the Fence Posts indicated on both structural details, as the home builder will address these items.

The hardware cloth shall be galvanized welded wire mesh, minimum of 23 gauge, and the openings shall be a minimum of 1/8-inch and a maximum of 1/4-inch.

The Owner is aware that private power utilities are located along the back of lots 13 and 14 and the Owner will make provisions to have them relocated to the front of lots prior to construction of the wall.

The water stop detail is needed and is included to ensure that water will drain only through the weep holes and to provide protection against ground loss near the wall joints.


The back of the residential lots have already been constructed to their design elevation as indicated by the elevation points on the plan view. In addition, the adjacent property natural ground elevation is indicated on the plan view. Excavation will be needed to have access to construct the retaining wall and the material is to be replaced to existing conditions upon completion of the wall construction. Fill stakes at the lot lines will be provided by the Owner. Any remaining excavation material will then be spread across the existing lots.

Please contact me at (713) 782-0042 if you have any questions. Thank you.

Sincerely,



Scott G. Novosad, P.E., CFM

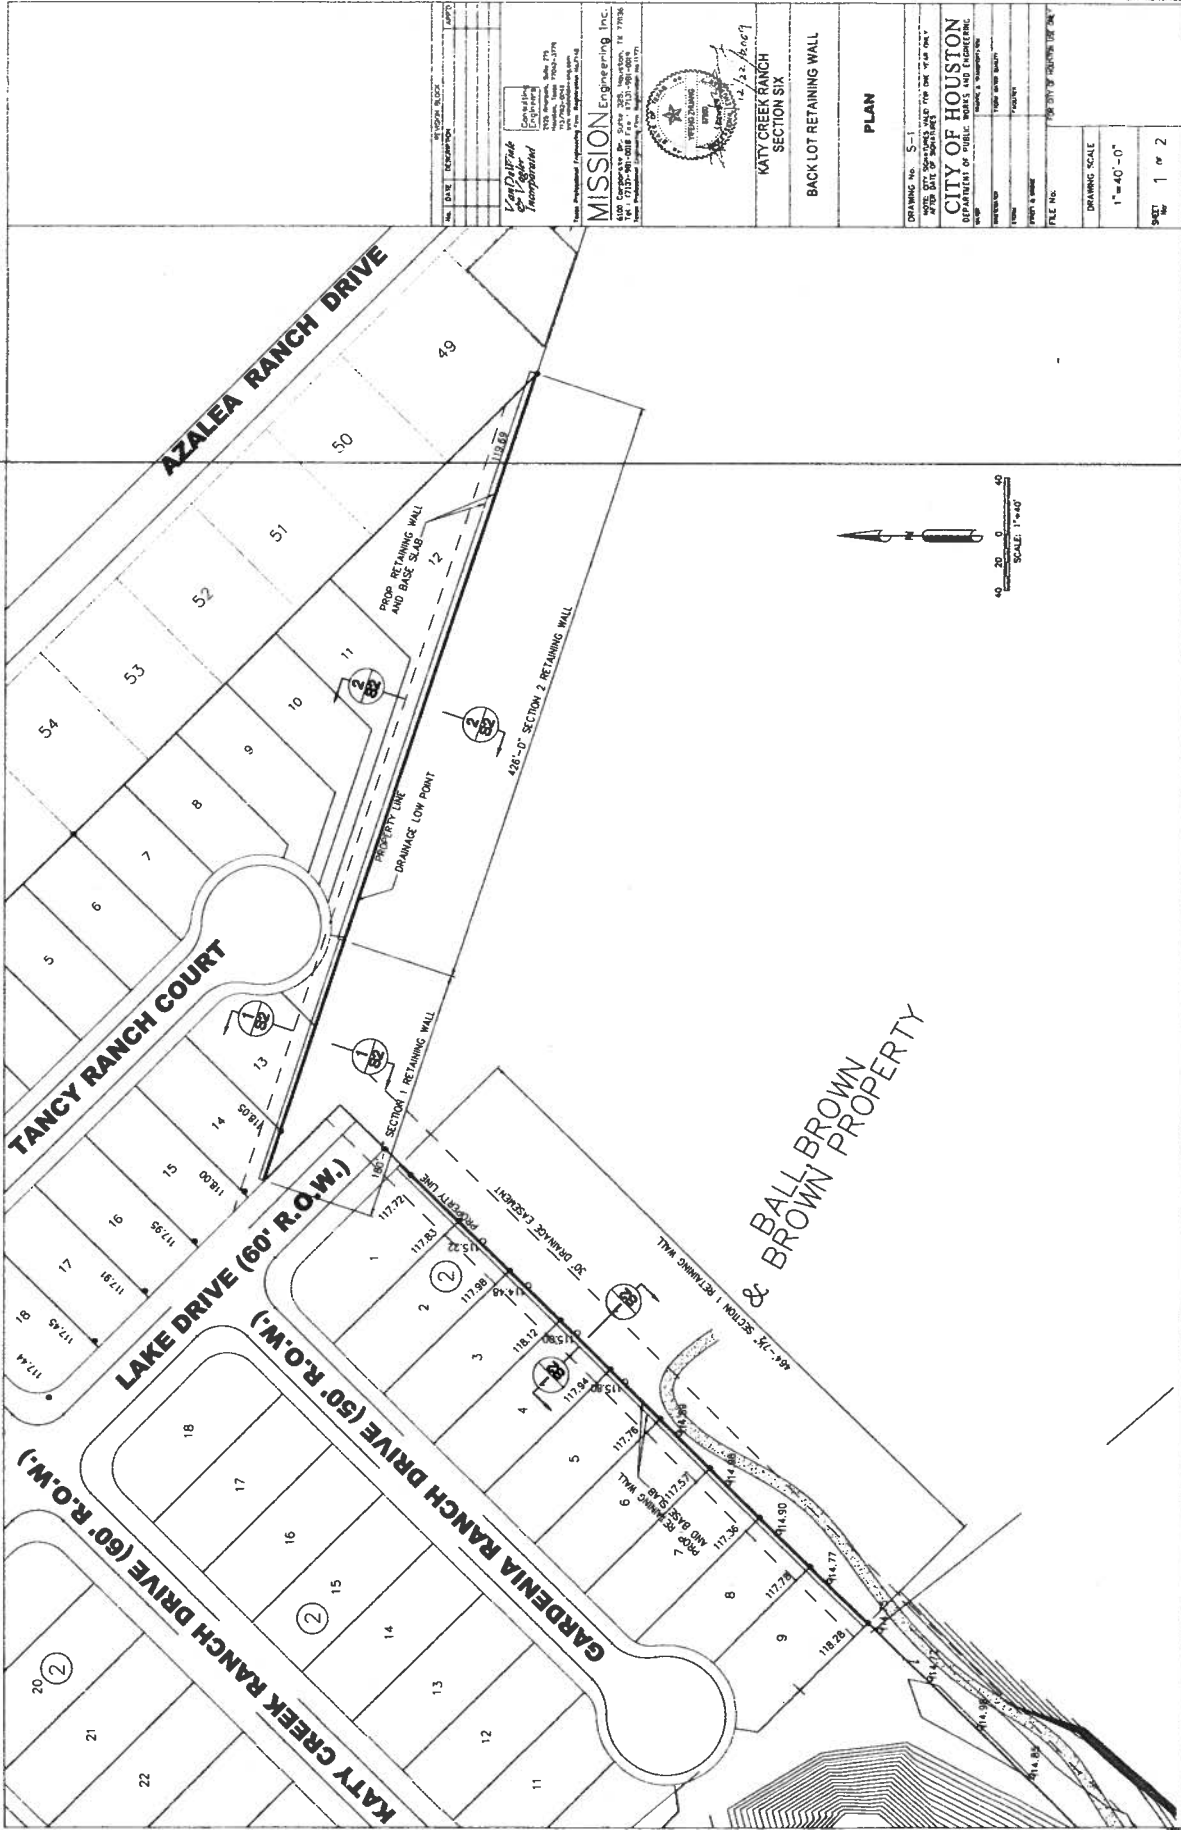

MISSION Engineering Inc.

City of Houston
 DEPARTMENT OF PUBLIC WORKS AND ENGINEERING

DRAWING NO.	S-1
PROJECT	BACK LOT RETAINING WALL
SECTION	SECTION SIX
SCALE	1"=40'-0"
SHEET	1 OF 2



